

BENGAL CHEMICALS & PHARMACEUTICALS LTD.
 (A Govt. of India Enterprise)
 B.T Road Road, P.O Panihati, Kolkata - 700 114
 Phone No.: 2553 4541/1924/1234 Fax: 2553 2017,
 Email: purchase_pfy@bengalchemicals.gov.in/bcplpfy@gmail.com

Enquiry No: PH/46/PUR/2014-15

Date: 27.10.2014






Dear Sirs,

Please submit your lowest offer to supply / undertake the following materials / jobs at our Panihati factory. Your offer should be addressed to **Officer (Purchase)**. The sealed envelope must be super scribed with the **Enquiry No, Date and Due Date**. The offer will be accepted up to **2-30 P.M. on 10-11-2014** and opened on the same day at 3.00 P.M. at our **PURCHASE DEPARTMENT** at B.T Road, P.O Panihati, Kolkata- 700 114, (W.B.) in presence of intending Tenderers.

S l	Particulars	Qty	Tender No & Date	Last date/time of receiving and date / time of opening of tender
1	Construction of Chlorination Chamber as per P.H.E Rule including vent pipe fixing. Approved drawing is attached. For dimensions pl refers to SI No. 2 and 4 of page 3. Vendor to quote F.O.R Panihati Fy basis.	2 nos	PH/46/PUR/2014 Dated 27.10.2014 (Please Mention Tender No /Date and Due date In the Offer& on the Envelope)	Tender to be submitted within 2.30 p.m. on 10.11.2014 addressing –The Officer (Purchase) at B.T Road, P.O Panihati, Kolkata – 700 114 Tender will be opened at 3:00 p.m. on 10.11.2014 at B.T Road, P.O Panihati Kolkata – 700 114 E-mail : bcplpfy@gmail.com / purchase_pfy@bengalchemicals.gov.in Website : www.bengalchemicals.gov.in
a	Labour cost with materials			
b	Labour cost without materials			
	The offer must remain valid for 30 days. Vendor to quote as per specifications only. E.S.I, Trade Licencce, PAN copy to be submitted. Taxes and other duties to be mentioned clearly. N.B. Interested party may visit our site on any working days from 10.00 am to 4 pm.			

We shall not be responsible for delay in receipt of quotation for any reason. Quotation if sent by fax or E-mail will be rejected.

N.B. B.C.P.L. reserves the right to accept or reject any offer in part or in full without assigning any reason.

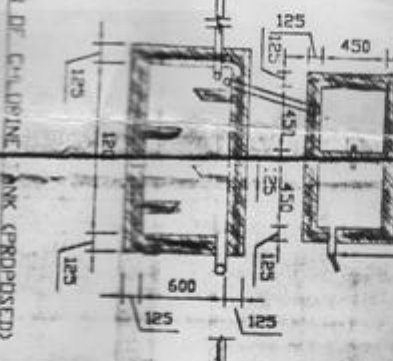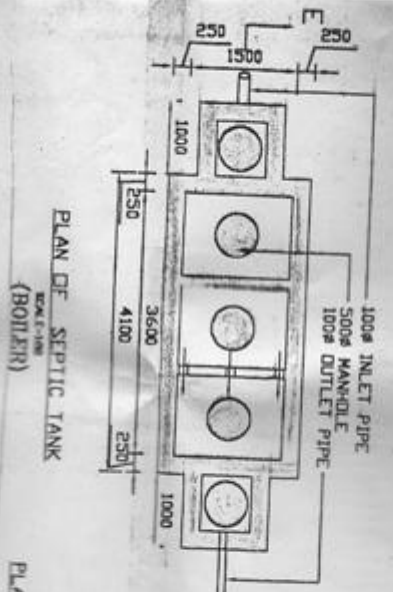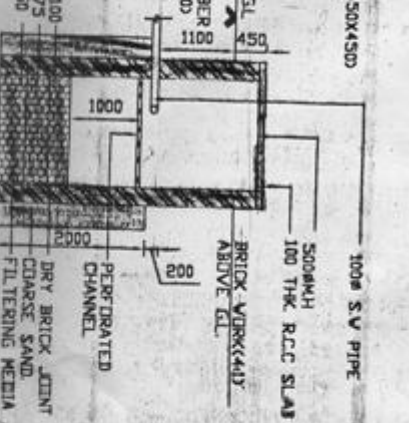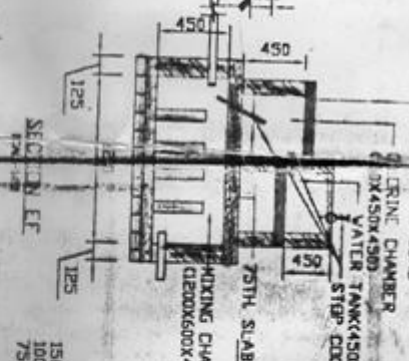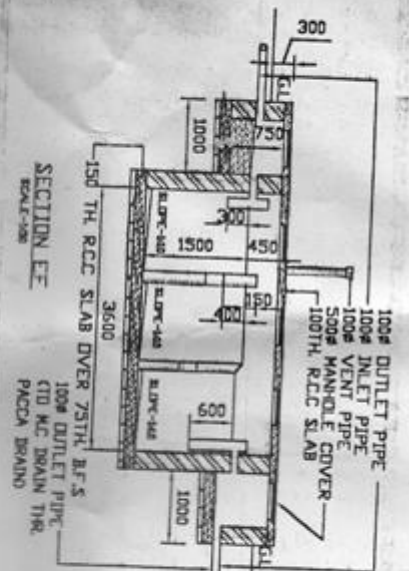

450	1200	450	450	450	450	450
mm	mm	mm	mm	mm	mm	mm

ARE IN M.M.
 SEPTIC TANK 250 TH. CEMENT BR. WORK (1:3).
 ARE 125 TH. EACH CEMENT BR. WK. (1:3) WITH
 OTH BRICKS (1:3) WITH SLAB OF STAKE 100TH.
 WITH 600M M.H COVER/SLAB CEMENT FINISH.
 PLASTER AND NET FINISH FOR WIDTH AT LEAST

M/S BENGAL CHEMICALS
 & PHARMACEUTICALS LTD.
 A GOVERNMENT OF INDIA ENTERPRISE, 24 PARAGANAS NORTH,
 B.T. ROAD, P.O. PANJHATI, KOLKATA - 700114

1	1200 MM.	900 MM.	450 MM.	1200 MM.	450 MM.	450 MM.	450 MM.	450 MM.	450 MM.	450 MM.	450 MM.
2	1500 MM.	900 MM.	450 MM.	1200 MM.	450 MM.	450 MM.	450 MM.	450 MM.	450 MM.	450 MM.	450 MM.
3	1800 MM.	900 MM.	450 MM.	1200 MM.	450 MM.	450 MM.	450 MM.	450 MM.	450 MM.	450 MM.	450 MM.
4	1200 MM.	900 MM.	450 MM.	1200 MM.	450 MM.	450 MM.	450 MM.	450 MM.	450 MM.	450 MM.	450 MM.
5	1200 MM.	600 MM.	450 MM.	1200 MM.	450 MM.	450 MM.	450 MM.	450 MM.	450 MM.	450 MM.	450 MM.
6	3000 MM.	600 MM.	450 MM.	1200 MM.	450 MM.	450 MM.	450 MM.	450 MM.	450 MM.	450 MM.	450 MM.
7	1200 MM.	600 MM.	450 MM.	1200 MM.	450 MM.	450 MM.	450 MM.	450 MM.	450 MM.	450 MM.	450 MM.

- NOTE:-
1. ALL DIMENSIONS ARE IN M.M.
 2. MAIN WALL OF SEPTIC TANK 250 TH. CEMENT BR. WORK (1:3).
 3. PARTITION WALLS ARE 125 TH. EACH CEMENT BR. WK. (1:3) WITH 15MM PLASTER BOTH SIDES (1:3) WITH SLAB OF STANK 100TH. R.C.G. BAR(2-4) WITH 5000^o M.H COVER/NEAT CEMENT FINISH AND IS TH WITH PLASTER AND NET FINISH FOR WIDTH AT LEAST 900 LGS.
 4. EXPOSED SURF. SHOWN BY YELLOW.
 5. PROPOSED WORK SHOWN BY RED.
- SOAK PIT
1. PERCOLATION RATE OF SOIL IS UPTO 30M. & WATER LAY. SHOULD BE 1.5 M. BELOW G.L.
 2. NEAREST DRINKING WATER SOURCE WILL BE AT LEAST 15M. AWAY FROM THE SOAK PIT.

Chief Manager (Works)
BOP, B. T. Road, Panipat
24 Pgs. (N), Kolkata-700 114
SCALE OF DRAWING

M/S BENGAL CHEM
& PHARMACEUTICAL
A GOVERNMENT OF INDIA ENTERPRISE, 24 PARK
B.T. ROAD, P.O. - PANIHATI, KOLKATA -70

SCALE - AS MENTIONS
DRAWN BY - NEHA KESRVA
CHECKED BY - ABHUTTA
APPROVED BY - ABHUTTA
DATE - MAY 07

Rajesh Datta